


GROVE CONCRETE & SUPPLY INC.

P.O. BOX 363, 18426 - DURAND AVE. UNION GROVE, WI 53182
FAX 1-262-878-4222 PHONE 1-262-878-2030

Typical 60" Diameter Manhole

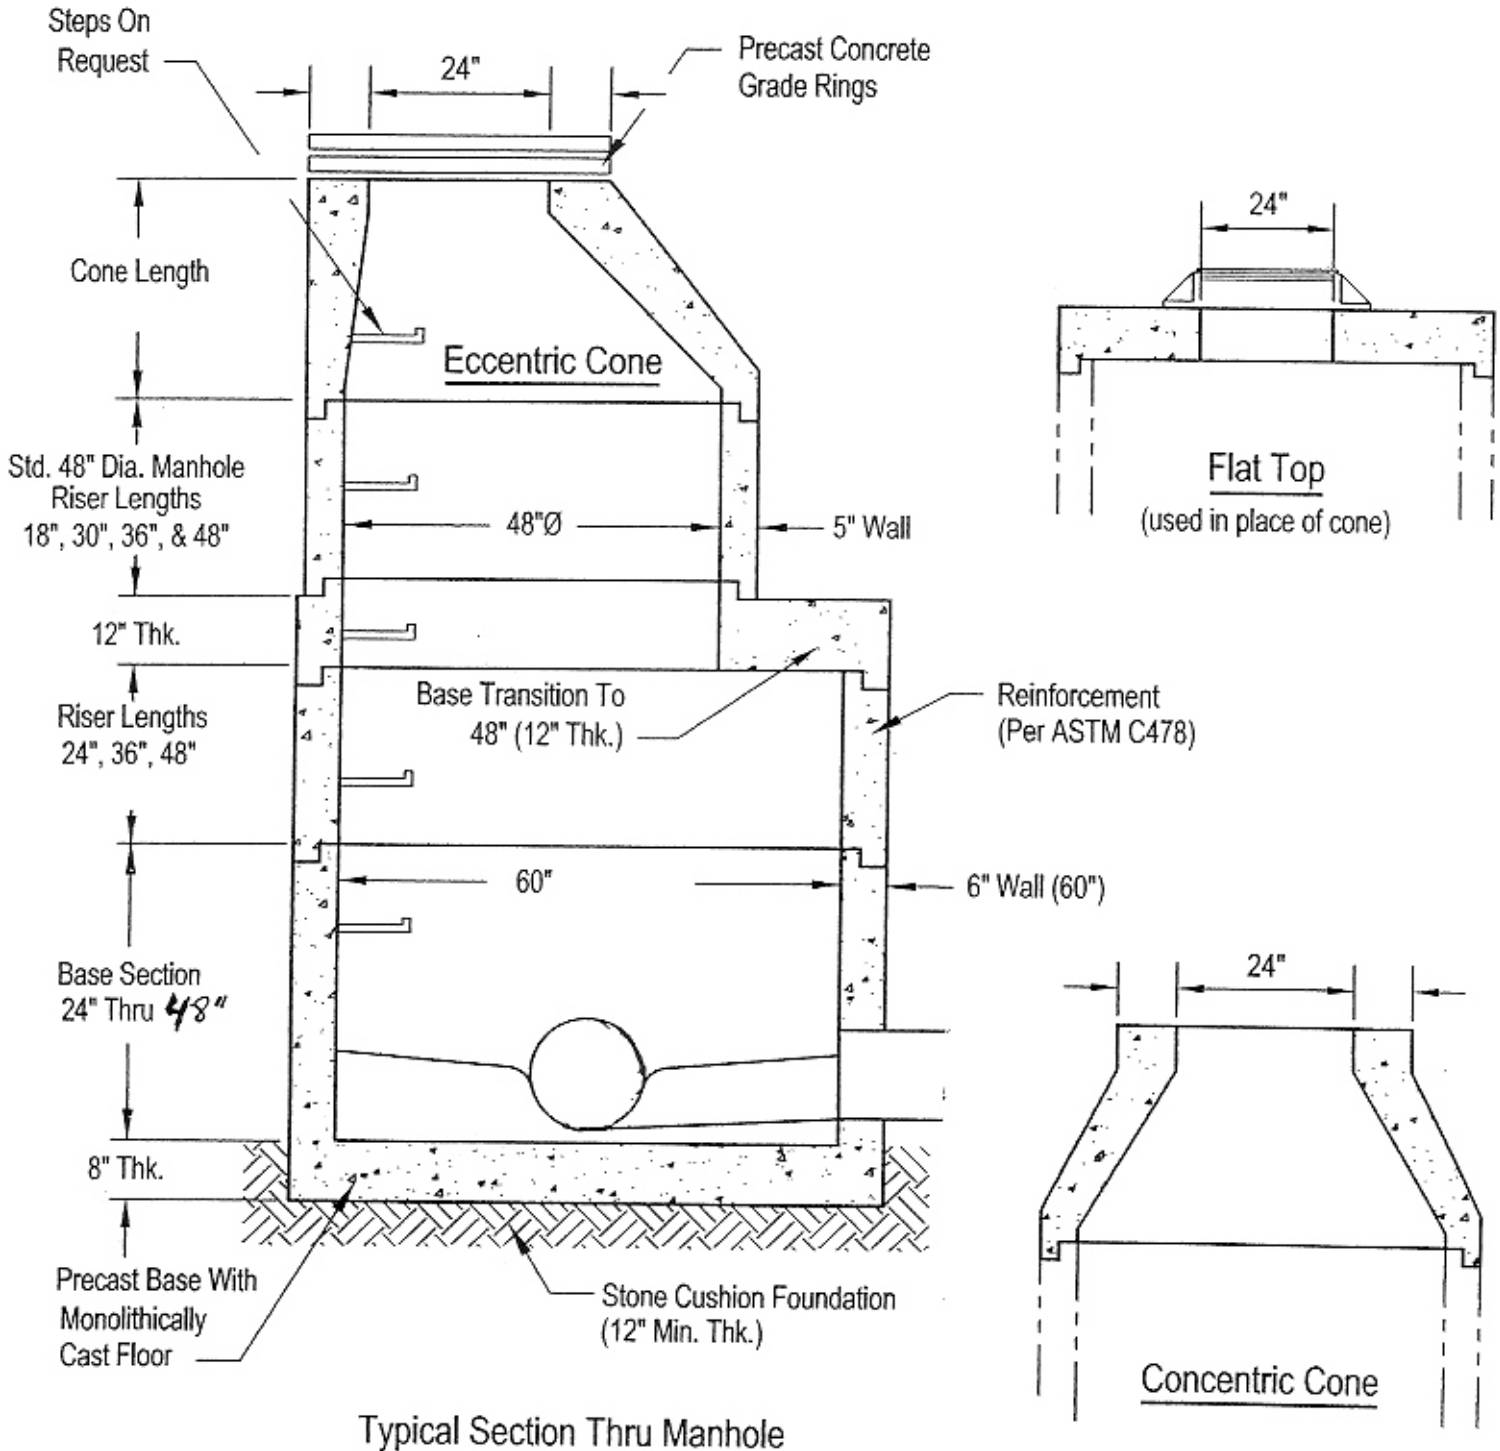

SANITARY
PIPE OPENING SEAL'S
BY: PRESS SEAL - A-LOK