


THIS DRAWING AND THE INFORMATION CONTAINED HEREON IS THE EXCLUSIVE PROPERTY OF GROVE CONCRETE & SUPPLY, INC., AND SHALL NOT BE REPRODUCED, USED, OR DISCLOSED TO OTHERS EXCEPT AS AUTHORIZED THROUGH WRITTEN CONSENT FROM GROVE CONCRETE & SUPPLY, INC.

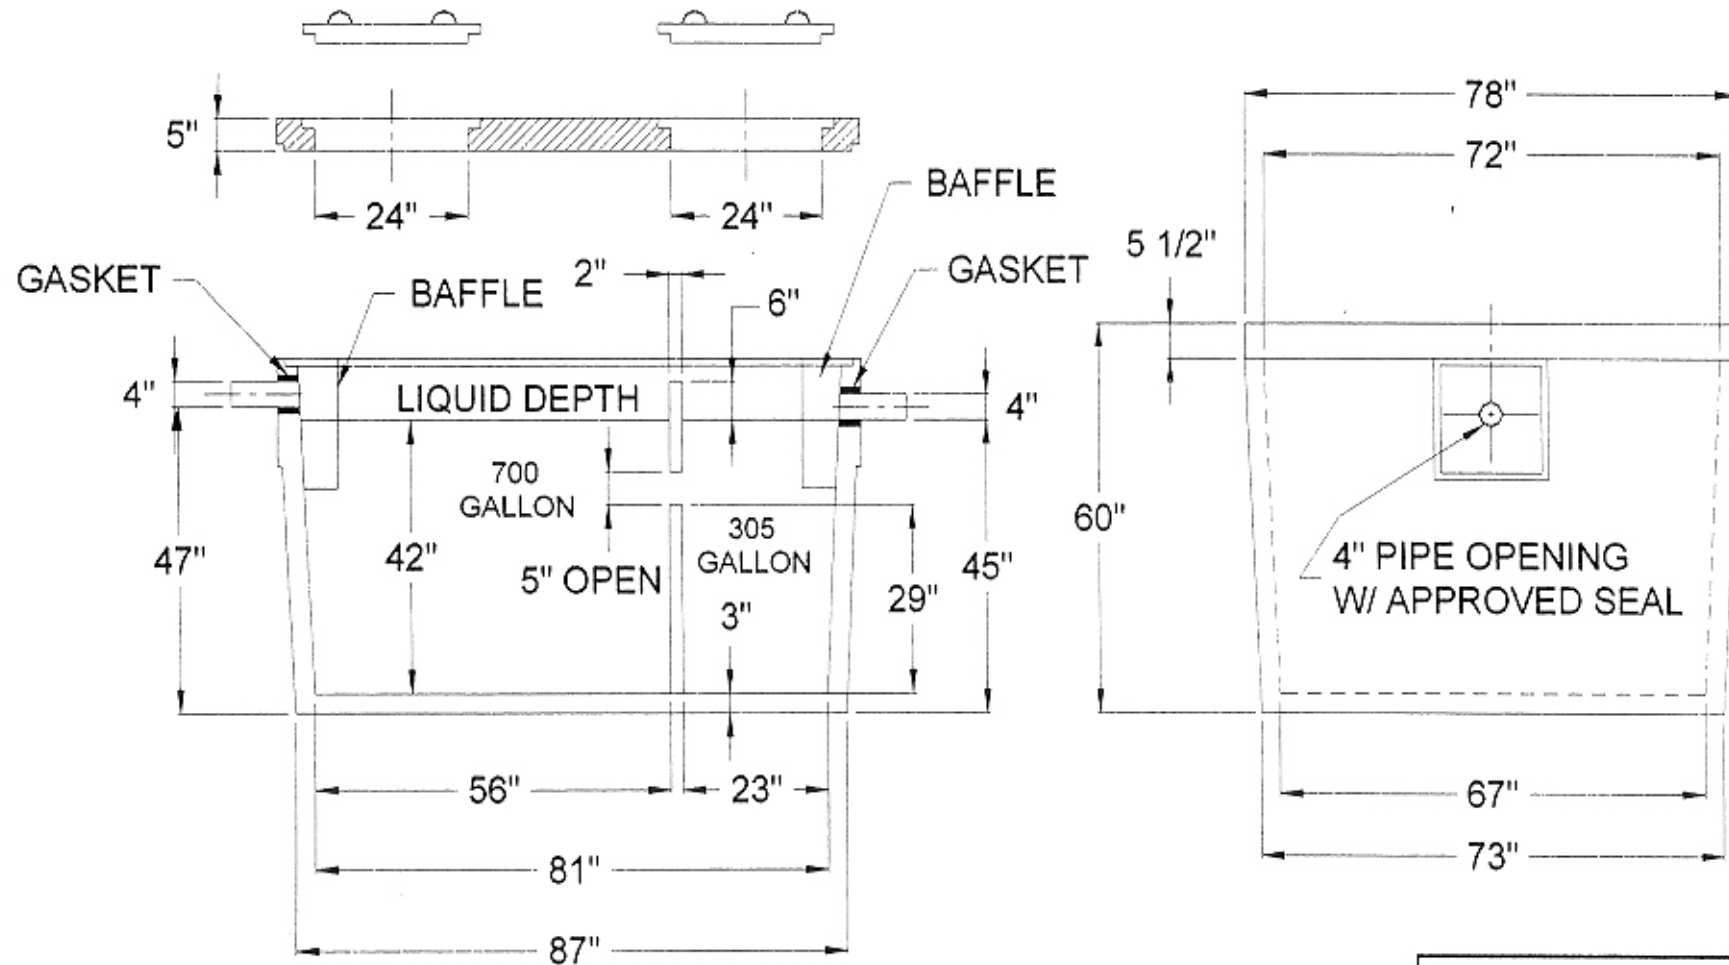

NOTES:

1. GALLONS PER INCH
 700 GALLON COMPARTMENT - 16.66 gal/in.
 305 GALLON COMPARTMENT - 7.26 gal/in.
2. CONCRETE TO BE 4000 PSI MIN.

GROVE CONCRETE & SUPPLY, INC.
 18426 DURAND AVENUE P.O. BOX 363
 UNION GROVE, WISCONSIN 53182
 (262) 876-2030

**700/305 GALLON (1005)
 SEPTIC, HOLDING TANK**

DRAWN: Dx DATE: 01/04/02

SCALE: NTS

DWG. NUMBER: **TNK-700-305**