


THIS DRAWING AND THE INFORMATION CONTAINED HEREON IS THE EXCLUSIVE PROPERTY OF GROVE CONCRETE & SUPPLY, INC., AND SHALL NOT BE REPRODUCED, USED, OR DISCLOSED TO OTHERS EXCEPT AS AUTHORIZED THROUGH WRITTEN CONSENT FROM GROVE CONCRETE & SUPPLY, INC.

NOTES:

1. GALLONS PER INCH:
 1195 COMPARTMENT - 28.45 gal/in
 321 GALLON COMPARTMENT - 7.64 gal/in
2. CONCRETE TO BE 4000 PSI MIN.

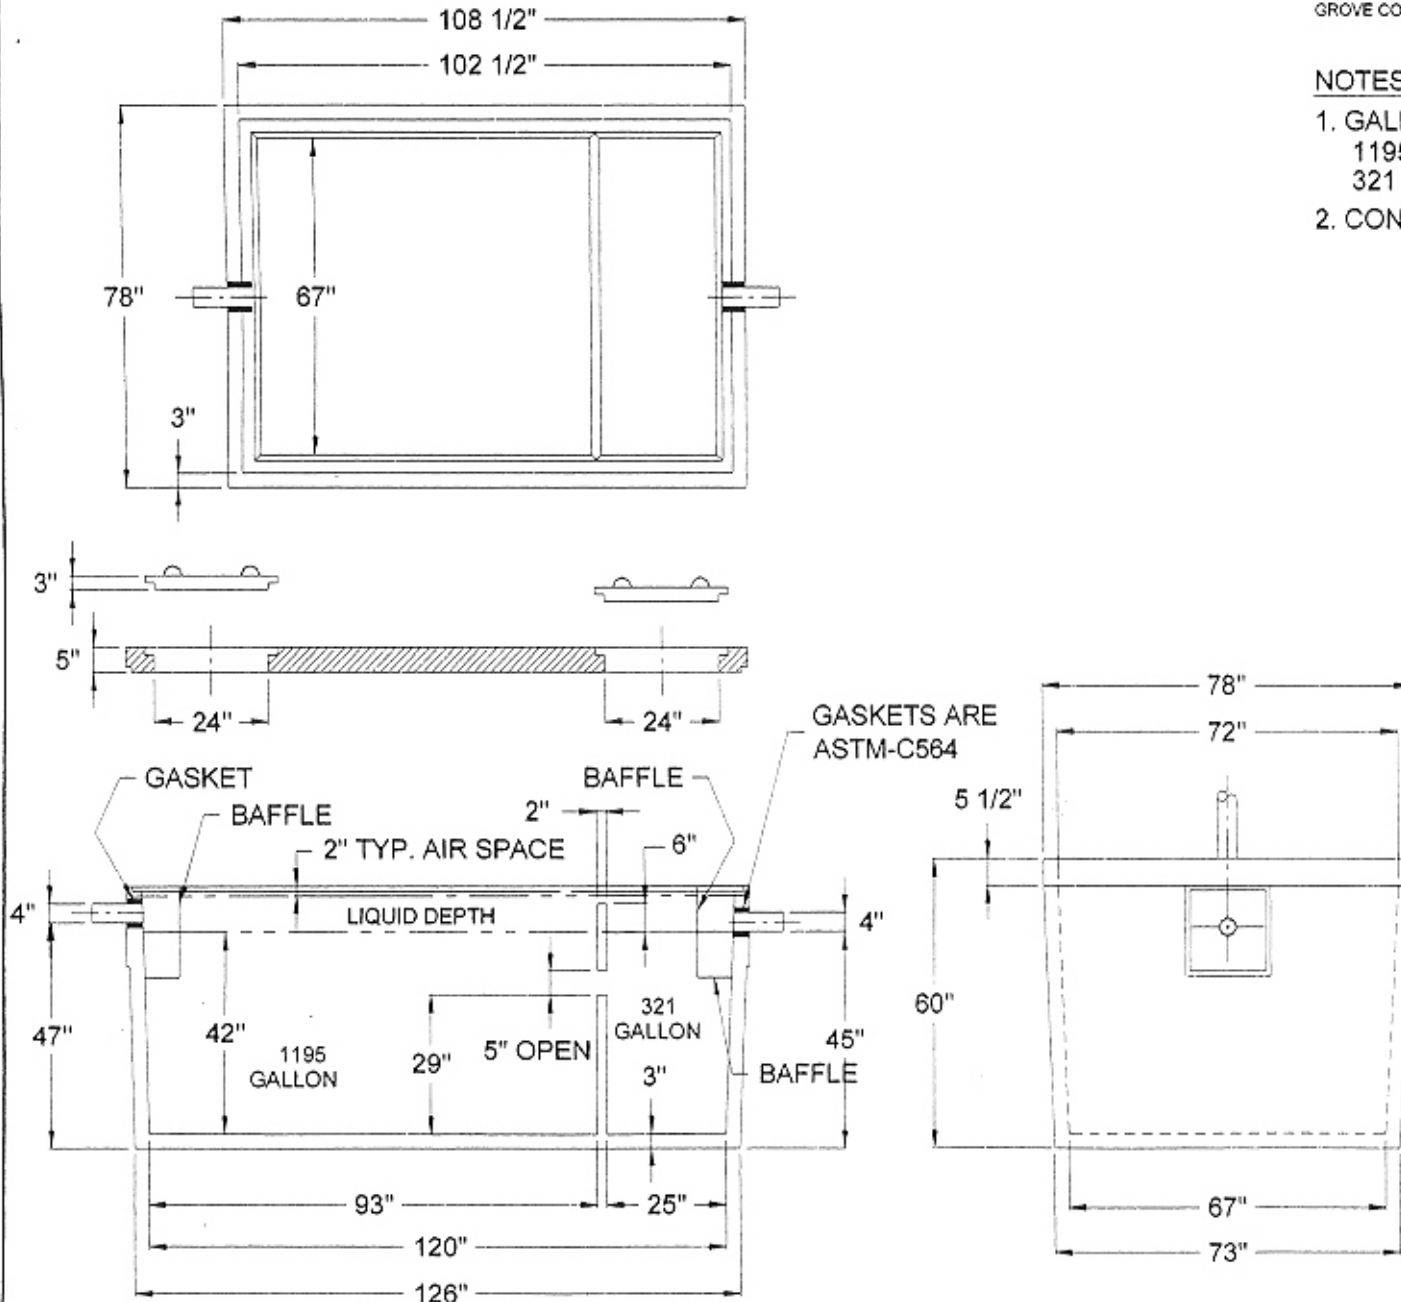

GROVE CONCRETE & SUPPLY, INC.
 18426 DURAND AVENUE P. O. BOX 353
 UNION GROVE, WISCONSIN 53182
 (262) 878-2030

1195/321 GALLON (1516)
 SEPTIC TANK

DRAWN: Dx	DATE: 01/04/02
SCALE: NTS	
DWG. NUMBER: TNK-1195-321	