


THIS DRAWING AND THE INFORMATION CONTAINED HEREON IS THE EXCLUSIVE PROPERTY OF GROVE CONCRETE & SUPPLY, INC., AND SHALL NOT BE REPRODUCED, USED, OR DISCLOSED TO OTHERS EXCEPT AS AUTHORIZED THROUGH WRITTEN CONSENT FROM GROVE CONCRETE & SUPPLY, INC.

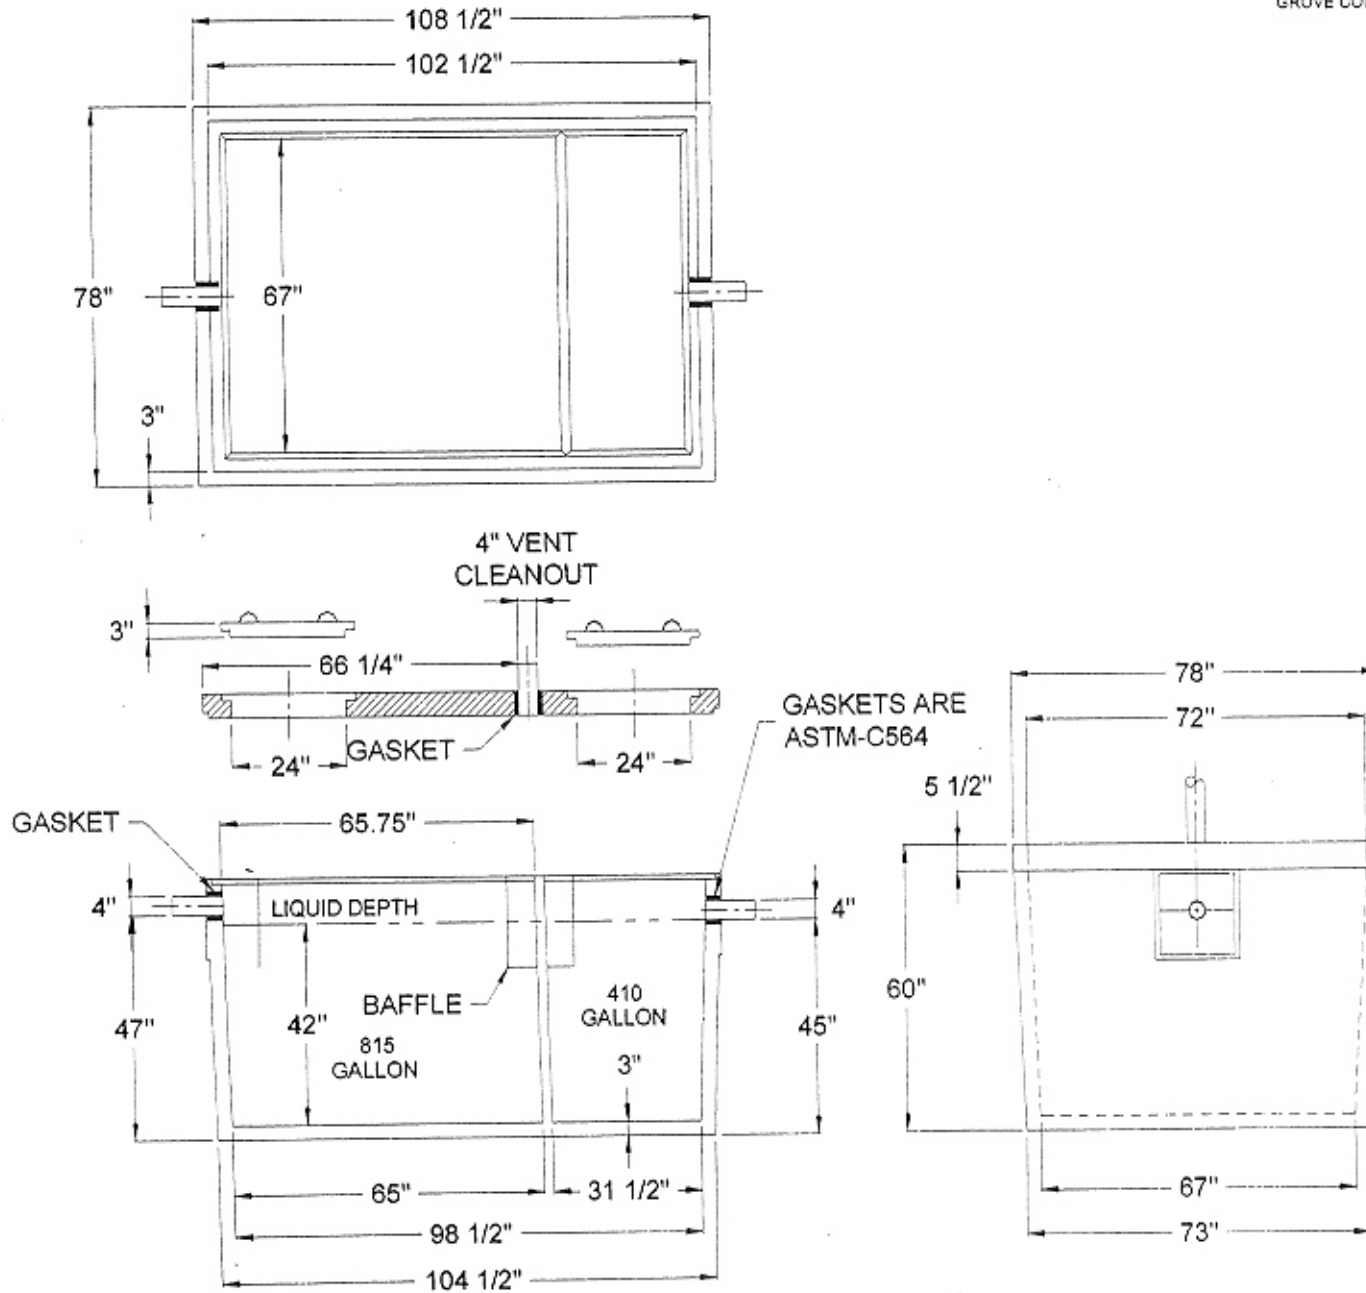

GROVE CONCRETE & SUPPLY, INC. 18426 DURAND AVENUE P.O. BOX 363 UNION GROVE, WISCONSIN 53182 (262) 878-2030	
815/410 GALLON (1225) SEPTIC TANK	
DRAWN: Dx	DATE: 01/07/02
SCALE: NTS	
DWG. NUMBER: TNK-815-410	